


Watts gupp

Plan, 1:50


FÖRKLARINGAR

- ① Asfalt ABT 11/16, 70/100

B-B, 1:20

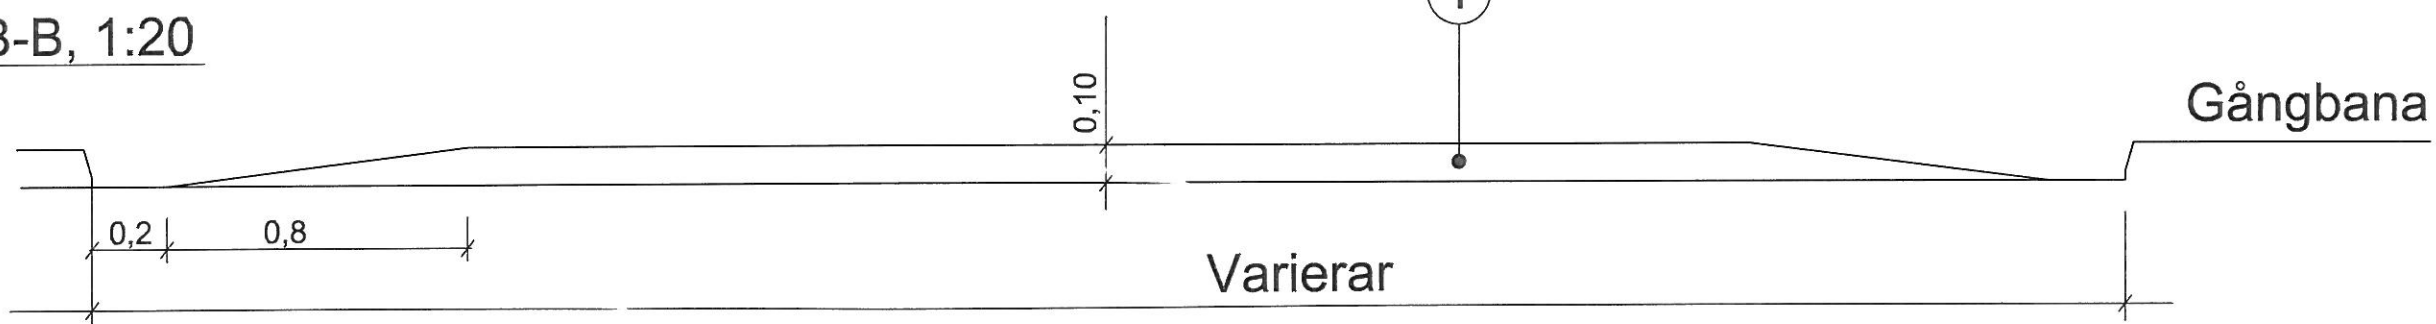

A-A, 1:20

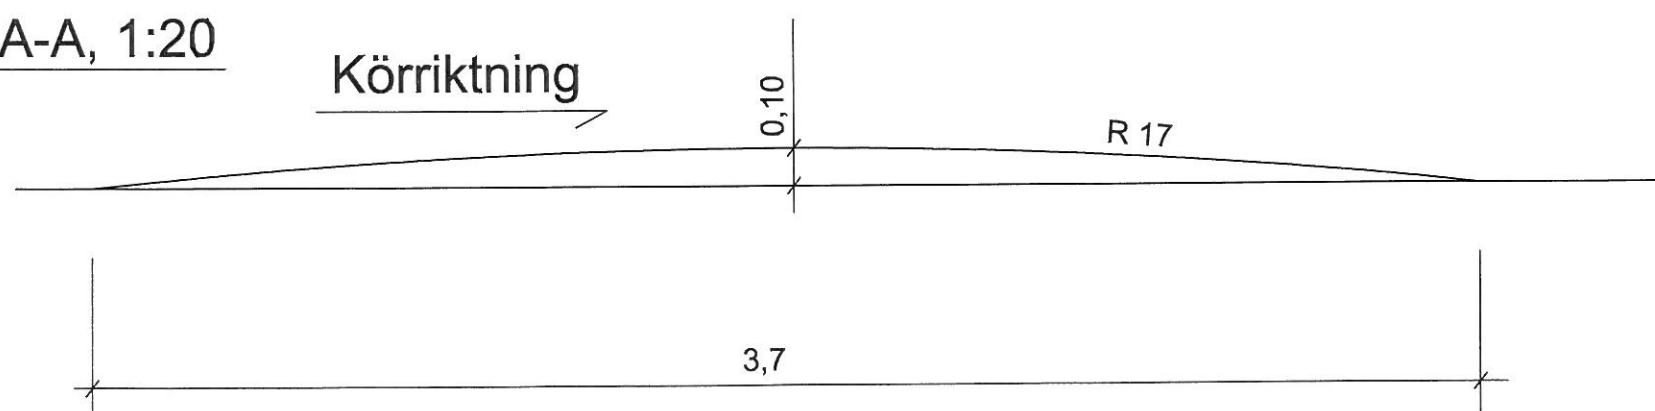

STH-0015
REV A